


SANTA ANA COLLEGE NEW JOHNSON STUDENT CENTER PRJOECT - PHASING AND LOGISTICS MAP

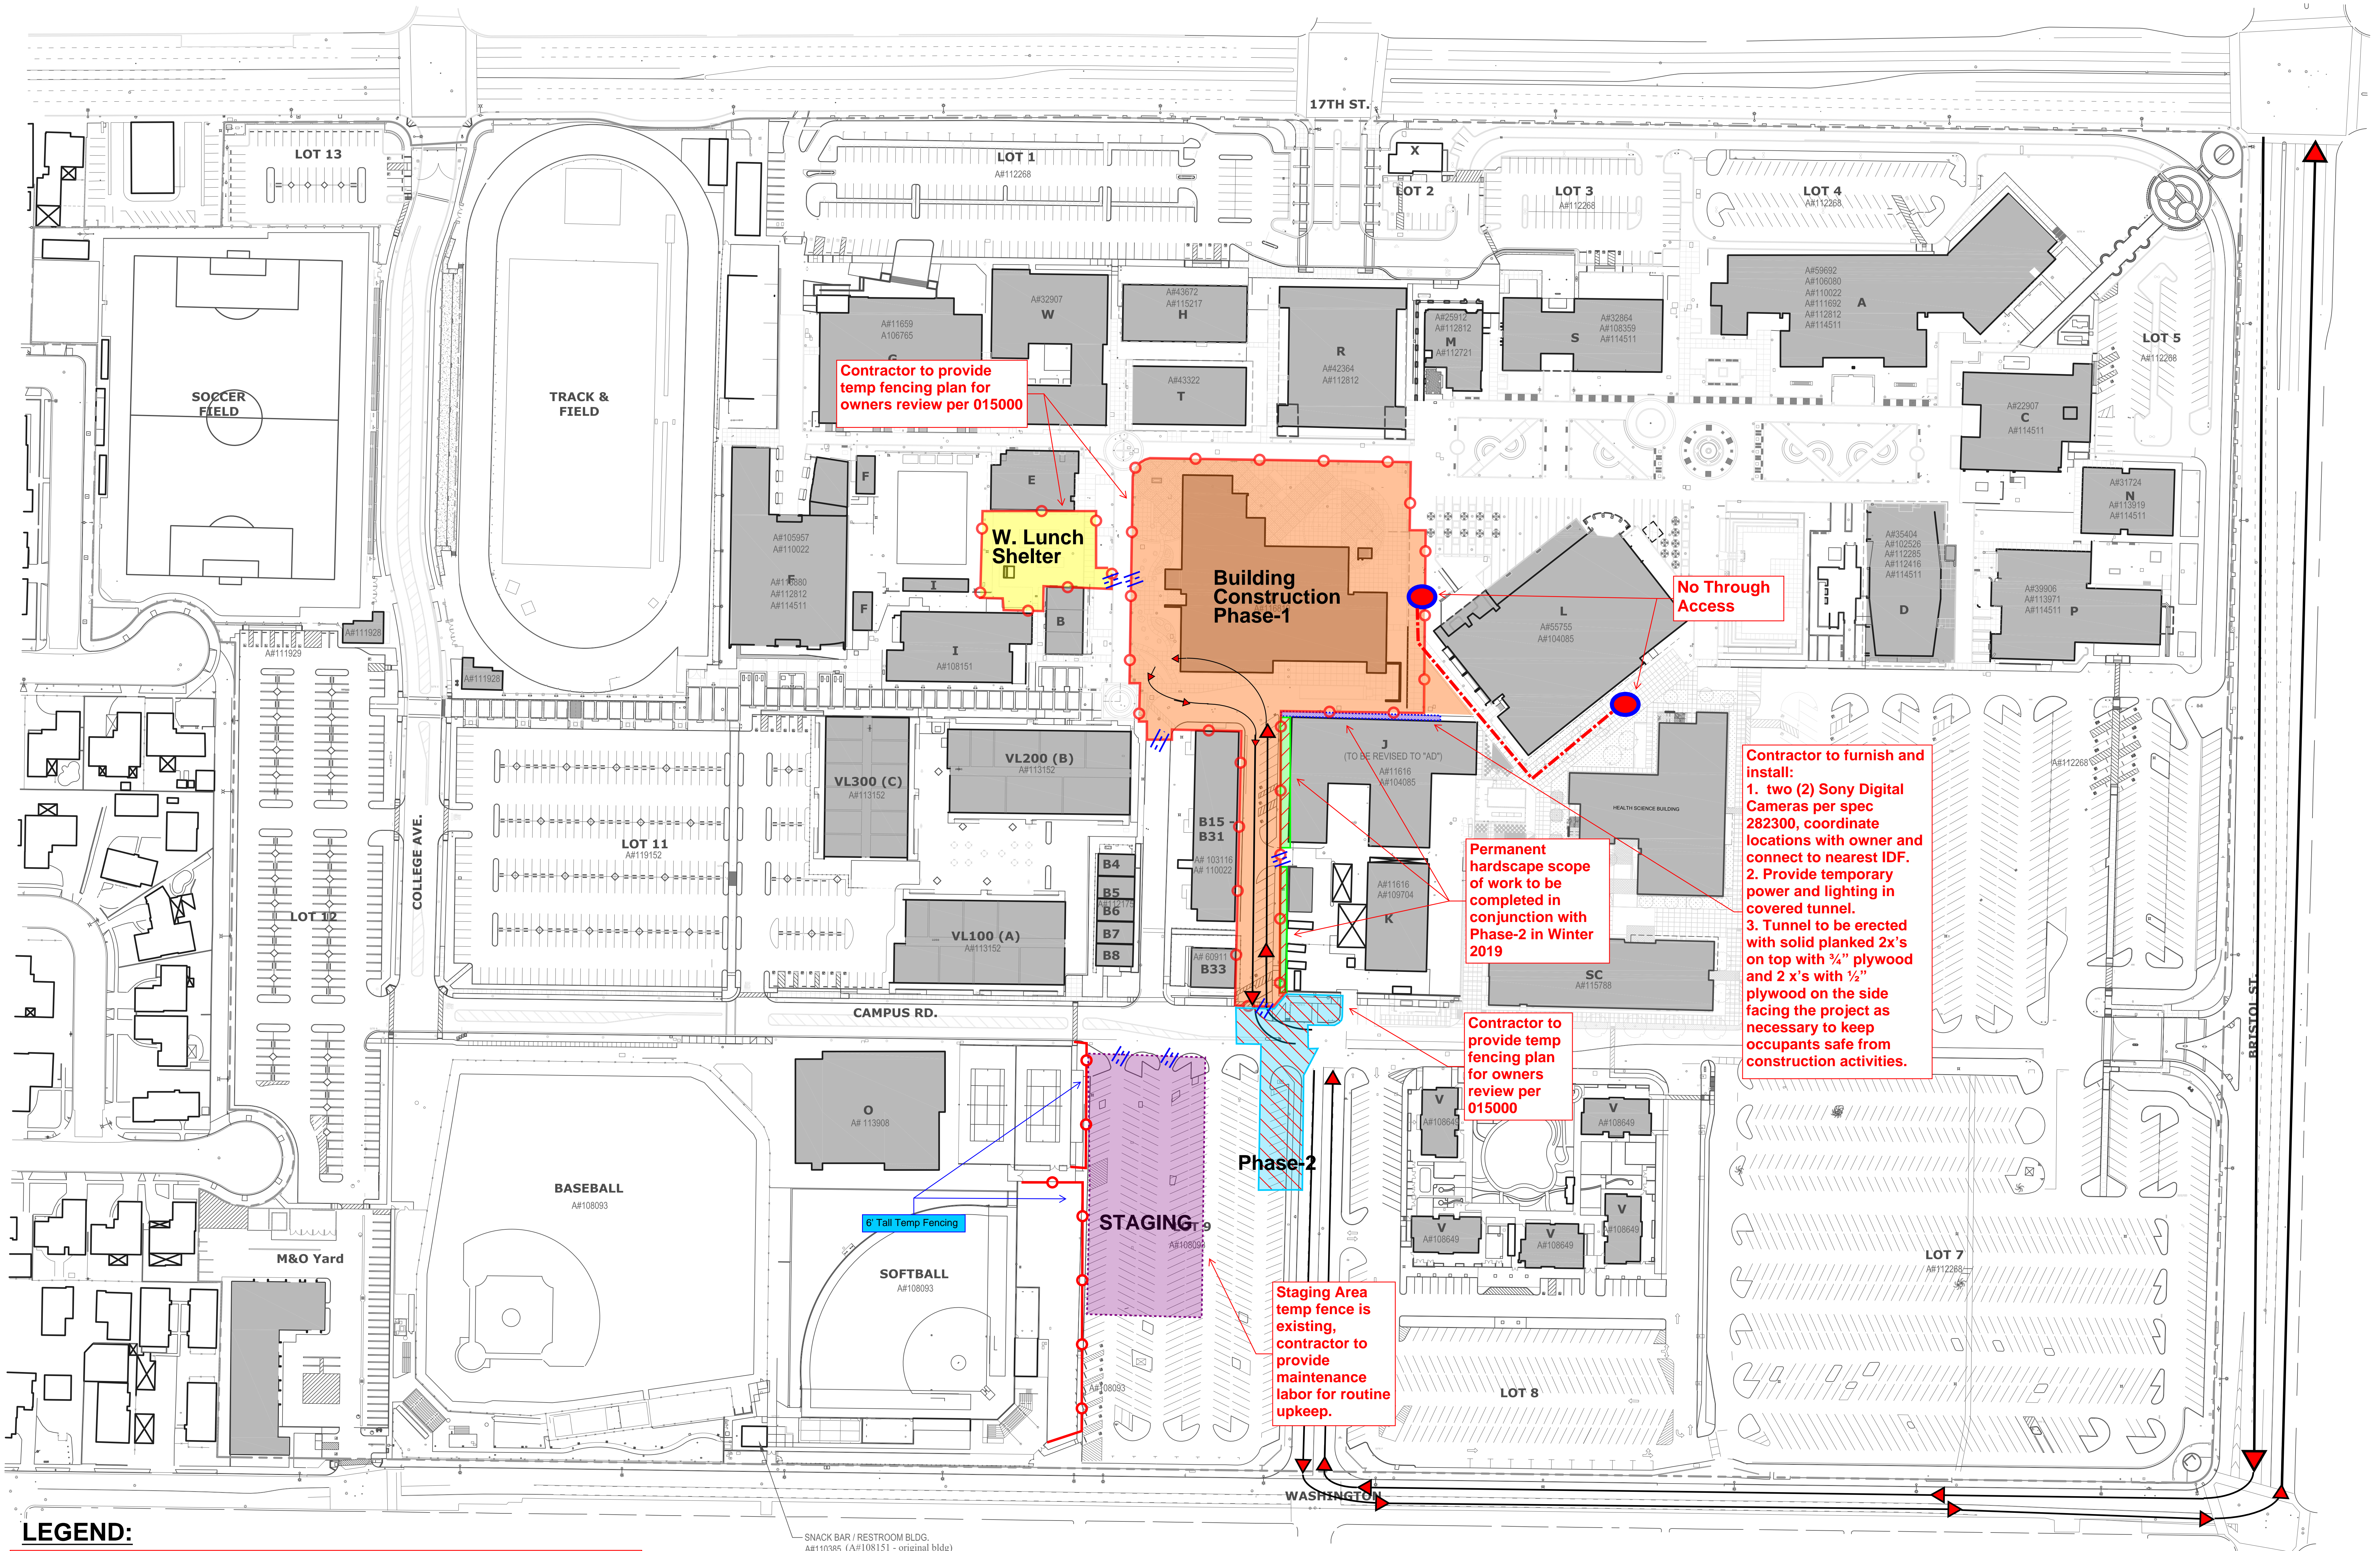

LEGEND:

	- Phase 1 (Dec 2018 - Dec 2020)		- Temporary Walkway
	- Phase 2 (Dec 2019 - Feb 2020)		- Temporary Covered Walkway/Canopy
	- W. Lunch Shelter (May 2019 - Aug 2020)		- Temporary Construction Gate

SNACK BAR / RESTROOM BLDG.
A#110385 (A#108151 - original bldg)